


# APPENDIX A

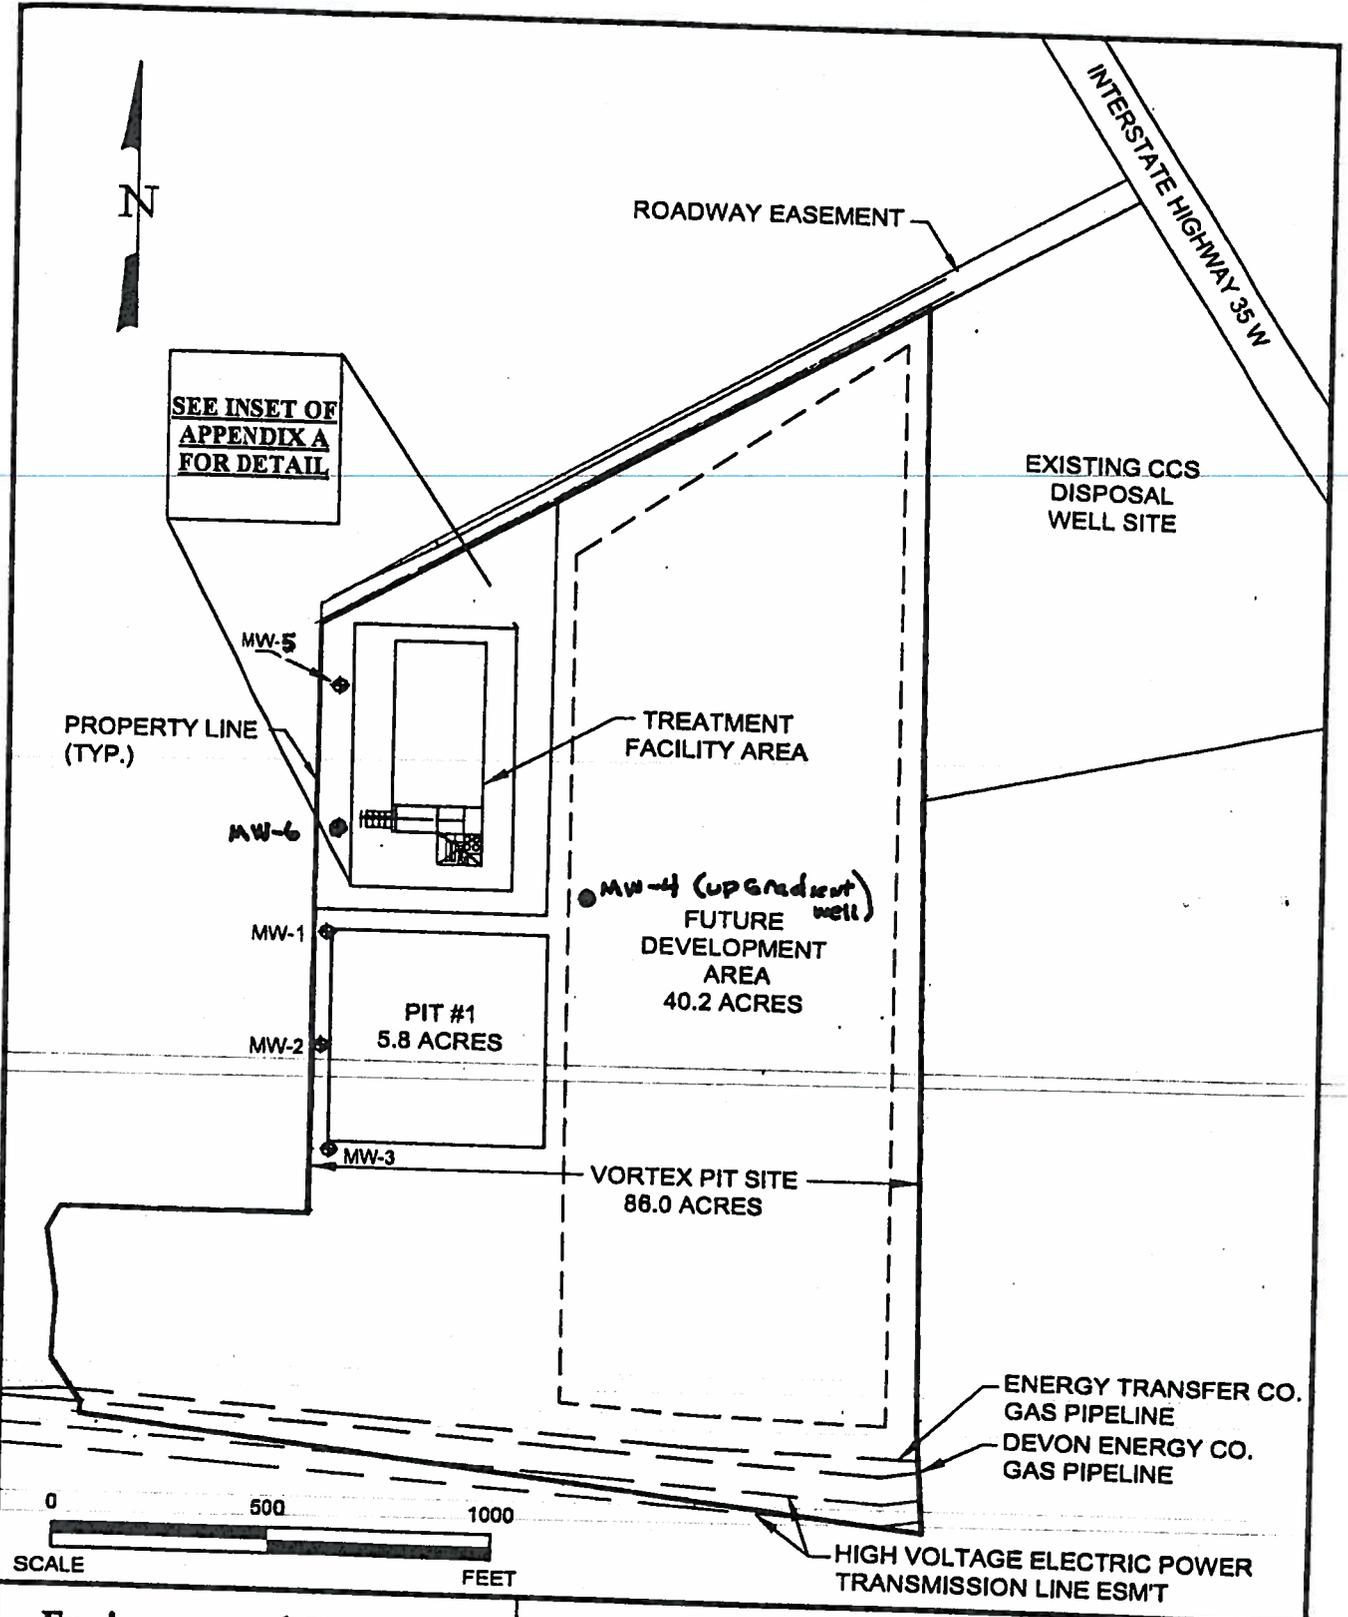

ERM-Southwest, Inc. TX PE


## Environmental Resources Management

DESIGN: MZ	DRAWN: CAK	CHKD.: KS
DATE: 4/29/2010	SCALE: AS SHOWN	REV:
W.O. NO.: H:\DWG\10\0113568a221.dwg, 4/29/2010 3:48:39 PM		

**SITE PLAN**  
**COMMERCIAL STATIONARY TREATMENT FACILITY**  
**Vortex Site**  
 Permits STF-028, P011595, P011596  
 CCS Midstream Services, LLC  
 Johnson County, Texas



# APPENDIX A ONSET OF TREATMENT FACILITY

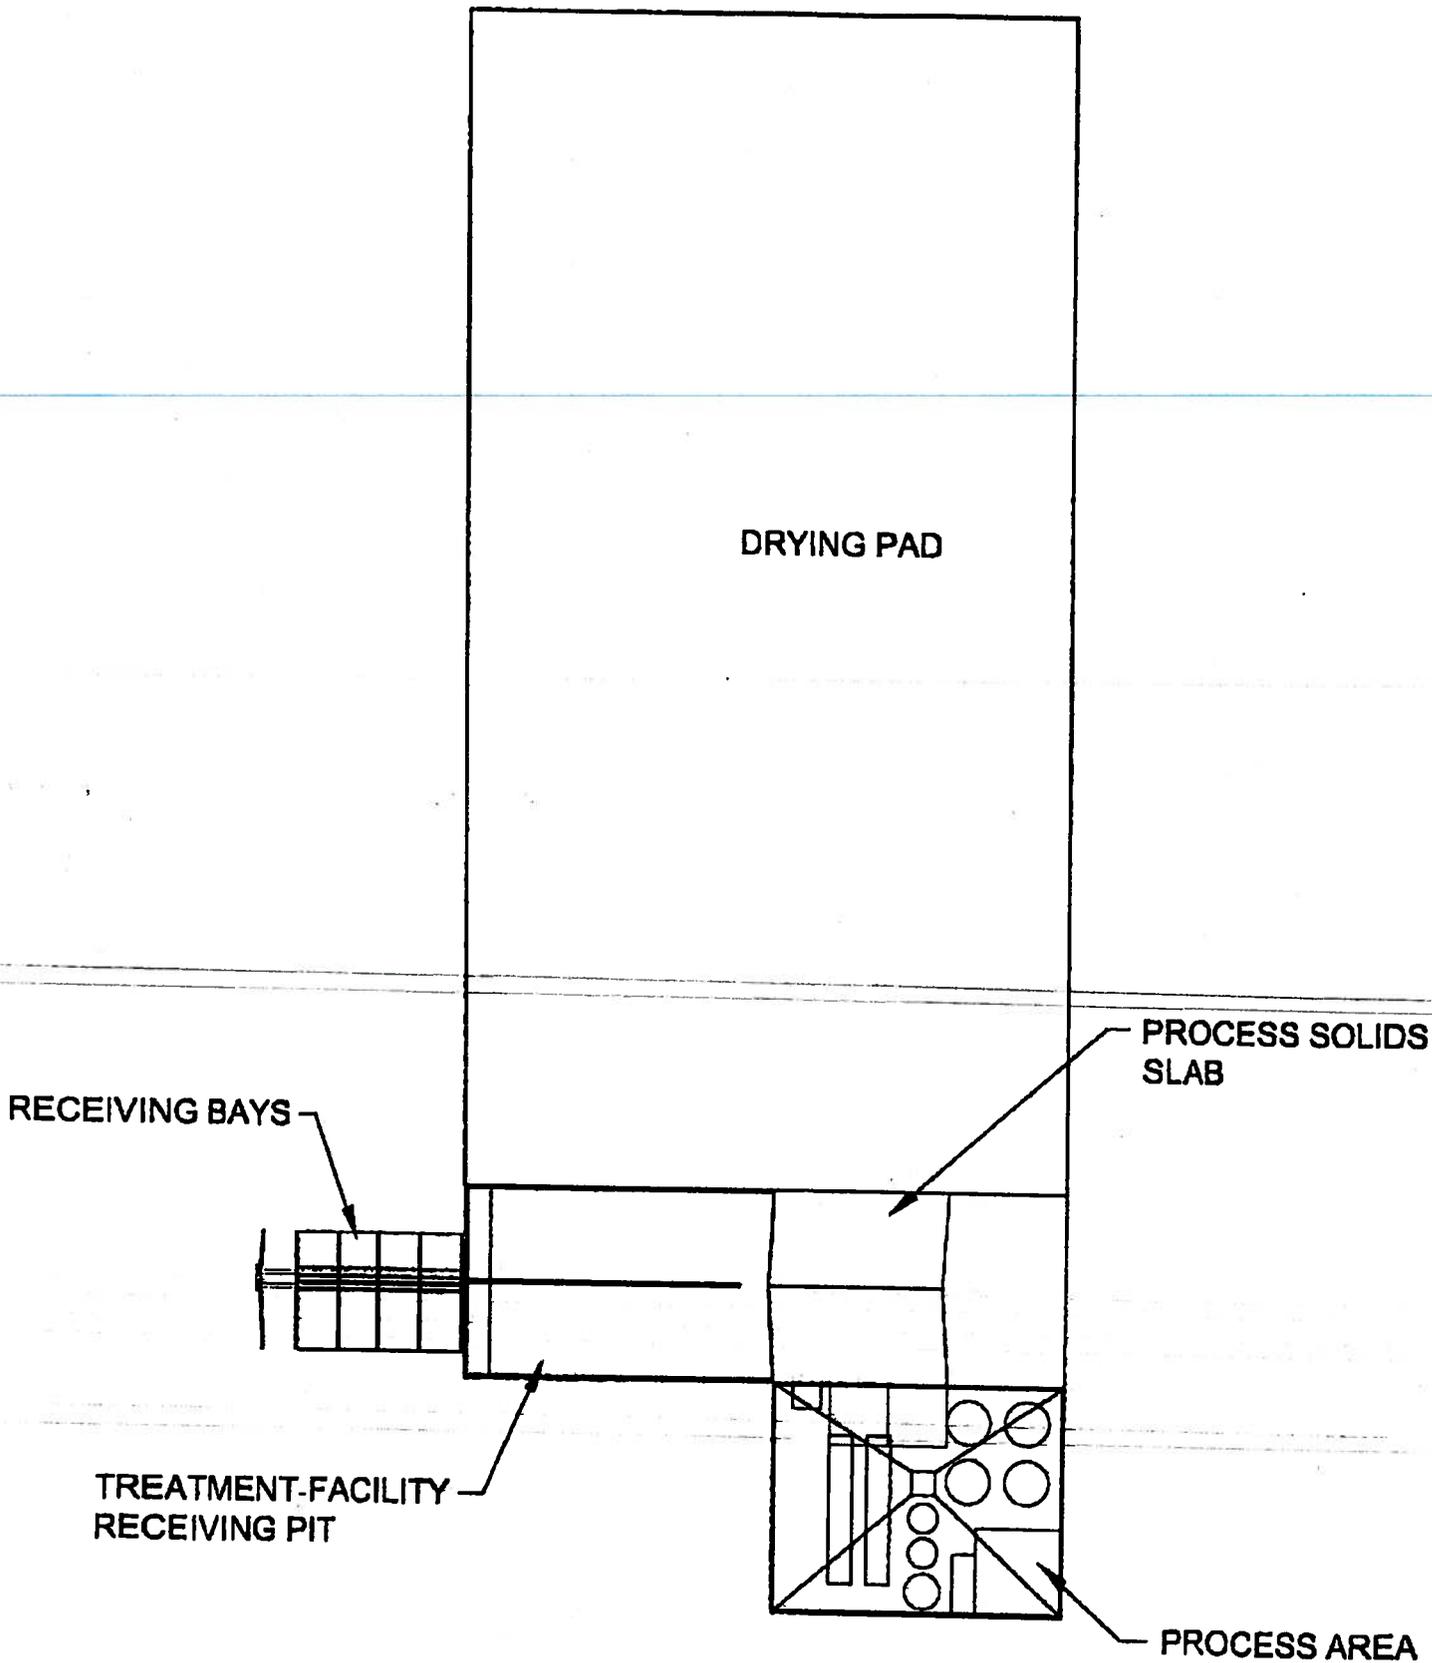

**CCS Midstream Services**  
**Vortex Stationary Treatment Facility**  
**Permits STF-028, P011595, P011596**